

Rev.	Date	By	Description
B	2025-FEB-05	CFB	FOR INFORMATION
A	2024-DEC-06	CFB	FOR INFORMATION

**LEGEND:** (EXISTING SYMBOLS SHOWN GREY/SOLID)


<ul style="list-style-type: none"> <li>— EDGE OF ASPHALT</li> <li>— EDGE OF GRAVEL</li> <li>- - - FENCING</li> <li>▭ BUILDING</li> <li>— TOP OF BANK</li> <li>— BOTTOM OF BANK</li> <li>- - - DITCH</li> <li>— TREELINE</li> <li>— SANITARY</li> <li>— STORM DRAIN</li> <li>— WATER</li> <li>— GAS</li> <li>— HYDRO/TEL</li> </ul>	<ul style="list-style-type: none"> <li>○ GUY WIRE</li> <li>○ ANCHOR POLE</li> <li>○ HYDRO/TEL POLE</li> <li>○ POLE w/ TRANSFORMER</li> <li>○ HYDRO TUB/VAULT</li> <li>○ TEL TUB/VAULT</li> <li>○ SHAW CABLE TUB/VAULT</li> <li>○ JUNCTION BOX</li> <li>○ SERVICE BOX</li> <li>○ KIOSK</li> <li>○ LOW POWER TRANSFORMER</li> <li>○ SANITARY</li> <li>○ TRAFFIC SIGNAL</li> <li>○ STREET LIGHT</li> </ul>	<ul style="list-style-type: none"> <li>○ CAP</li> <li>○ INSPECTION CHAMBER</li> <li>○ SANITARY MANHOLE</li> <li>○ DRAINAGE MANHOLE</li> <li>○ DRY WELL</li> <li>○ CATCHBASIN MANHOLE</li> <li>○ CATCHBASIN</li> <li>○ DRAINAGE INVERT</li> <li>○ HEADWALL</li> <li>○ AIR VALVE</li> <li>○ WATER VALVE</li> <li>○ CURB STOP</li> <li>○ FIRE HYDRANT</li> </ul>	<ul style="list-style-type: none"> <li>○ BLOW-OFF</li> <li>○ REDUCER</li> <li>○ COUPLER</li> <li>○ PROPERTY PIN</li> <li>○ HUB</li> <li>○ MONUMENT</li> <li>○ BOREHOLE</li> <li>○ SIGN</li> <li>○ TREE</li> </ul>
--	---	---	---

EGBC PERMIT TO PRACTICE No. 1001446

**MONAGHAN**  
ENGINEERING & CONSULTING LTD.

3710B 28th Street, Vernon, BC, V1T 9X2 Ph: (250) 503-1023 Fax: (250) 503-1024

Scale	1:150
Date	NOV 2024
Designed	CH
Drawn	CFB
Checked	CH

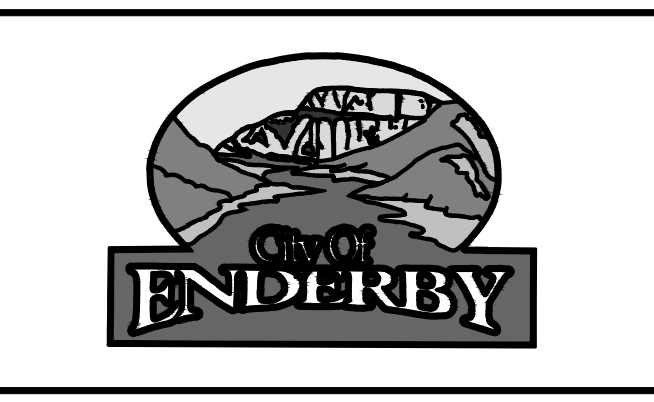

**CITY OF ENDERBY**


**GRANVILLE AVE RECONSTRUCTION**

**CONCEPT PLAN**

Project No.	1584.11
Client File No.	-
Sheet No.	1 OF 3
Drawing No.	SK001A
Rev.	B

USER: caseyb  
 CTB: mscd-fu/beck.ctb  
 LAYOUT: SK001A  
 PLOTTED: 2025-02-13 1:33 PM  
 XREFS: 1584.11-PLAN-N.dwg 1584.11-CAD-E.dwg 1584.11-DSGN-N.dwg 1584.11-PLAN-E.dwg  
 IMAGES: 1584.11-PLAN-N.dwg 1584.11-CAD-E.dwg 1584.11-DSGN-N.dwg 1584.11-PLAN-E.dwg  
 FILE: z:\mead\projects\1584.11 - granville ave - w of george - cpe\drawings\sheet\1584.11-sk001-concept-plan.dwg

FOR INFORMATION

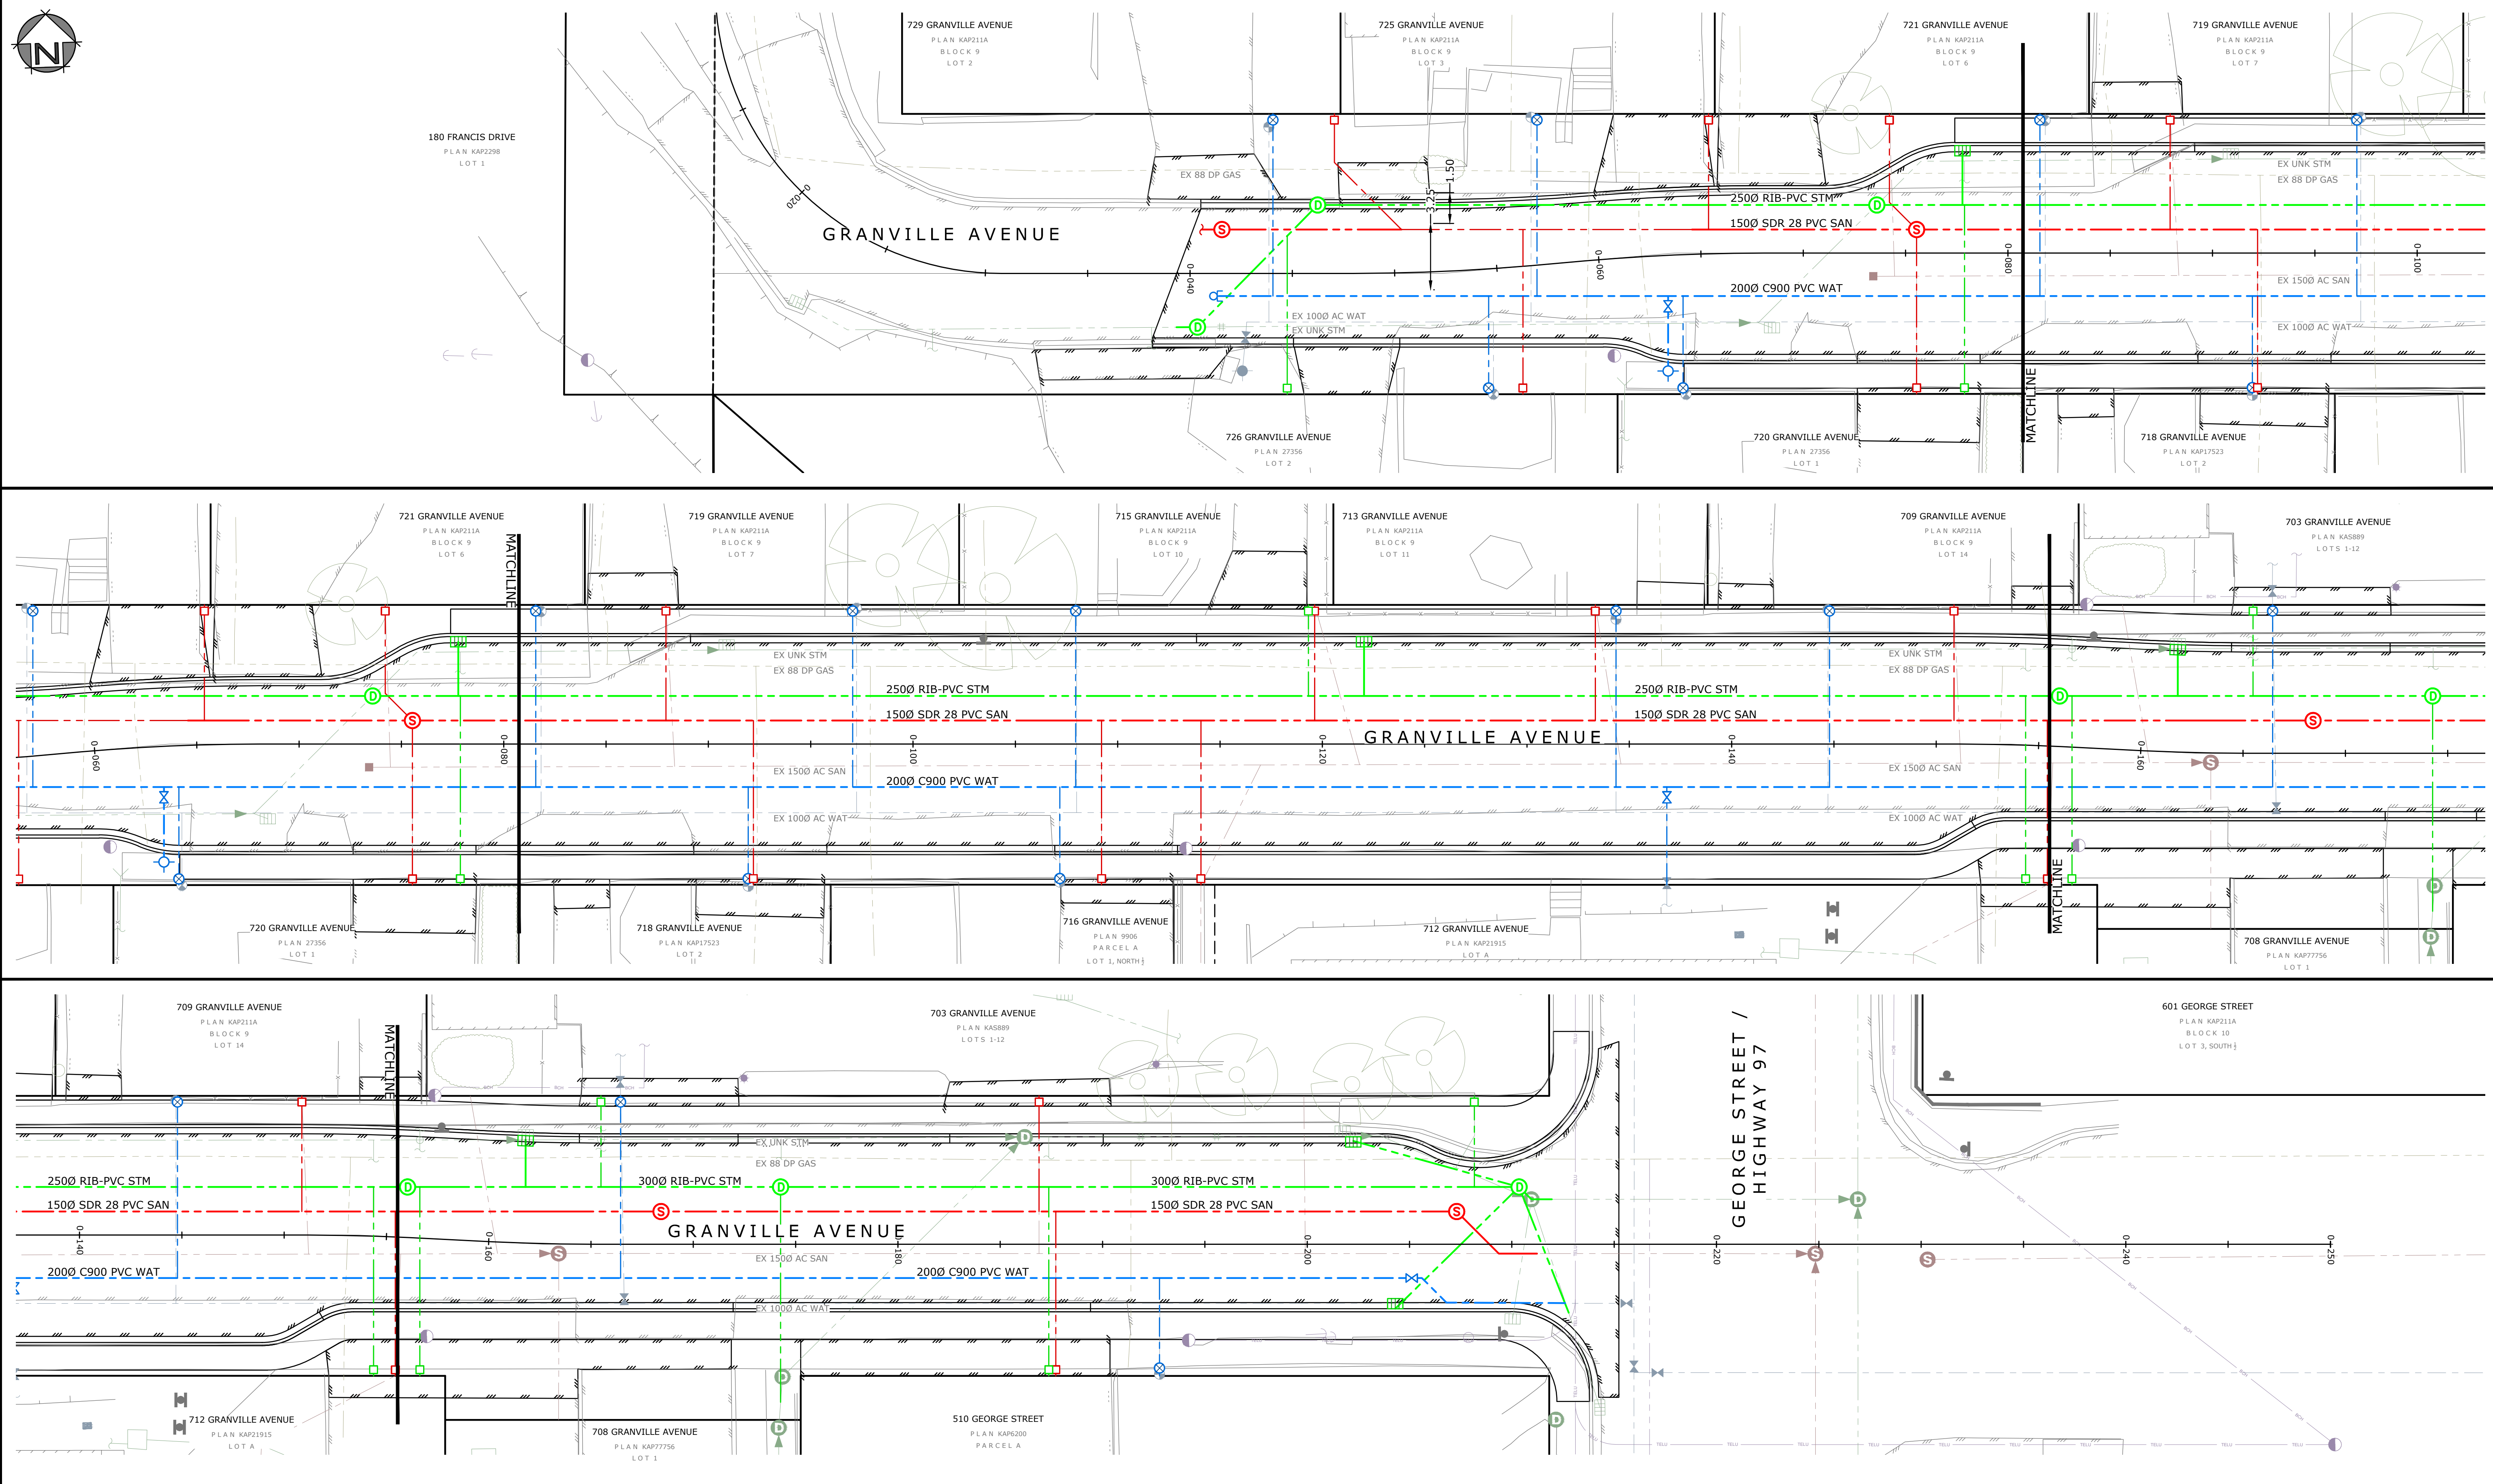

Rev.	Date	By	Description
B	2025-FEB-05	CFB	FOR INFORMATION
A	2024-DEC-06	CFB	FOR INFORMATION


LEGEND:		(EXISTING SYMBOLS SHOWN GREY/SOLID)
	EDGE OF ASPHALT	
	EDGE OF GRAVEL	
	FENCING	
	BUILDING	
	TOP OF BANK	
	BOTTOM OF BANK	
	DITCH	
	TREELINE	
	SANITARY	
	STORM DRAIN	
	WATER	
	GAS	
	HYDRO/TEL	
	GUY WIRE	
	ANCHOR POLE	
	HYDRO/TEL POLE	
	POLE w/ TRANSFORMER	
	HYDRO TUB/VAULT	
	TEL TUB/VAULT	
	SHAW CABLE TUB/VAULT	
	JUNCTION BOX	
	SERVICE BOX	
	KIOSK	
	LOW POWER TRANSFORMER	
	TRAFFIC SIGNAL	
	STREET LIGHT	
	CAP	
	INSPECTION CHAMBER	
	SANITARY MANHOLE	
	DRAINAGE MANHOLE	
	DRY WELL	
	CATCHBASIN MANHOLE	
	CATCHBASIN	
	DRAINAGE INVERT	
	HEADWALL	
	AIR VALVE	
	WATER VALVE	
	CURB STOP	
	FIRE HYDRANT	
	BLOW-OFF	
	REDUCER	
	COUPLER	
	PROPERTY PIN	
	HUB	
	MONUMENT	
	BOREHOLE	
	SIGN	
	TREE	

EGBC PERMIT TO PRACTICE No. 1001446

**MONAGHAN**  
ENGINEERING & CONSULTING LTD.

3710B 28th Street, Vernon, BC, V1T 9X2 Ph: (250) 503-1023 Fax: (250) 503-1024

Scale	1:150
Date	NOV 2024
Designed	CH
Drawn	CFB
Checked	CH

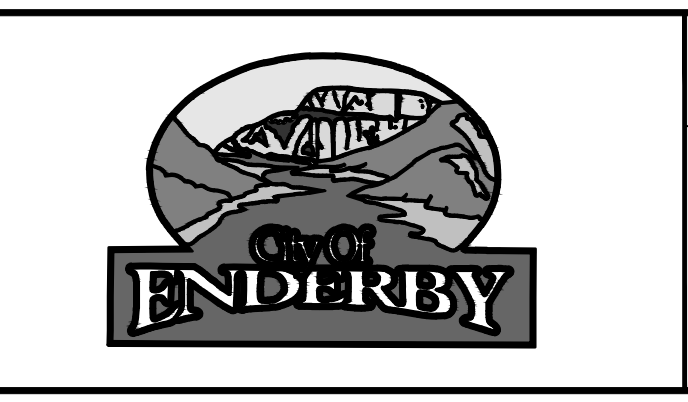

**CITY OF ENDERBY**

**GRANVILLE AVE RECONSTRUCTION**

**CONCEPT UTILITIES PLAN**


Project No.	1584.11
Client File No.	
Sheet No.	2 OF 3
Drawing No.	SK001B
Rev.	B

USER: caseyb  
 CTB: mscd-partelcolour.ctb  
 LAYOUT: SK001B  
 PLOTTED: 2025-02-05 - 11:17 AM  
 XREFS: 1584.11-PLAN-N.dwg 1584.11-CAD-E.dwg 1584.11-DSGN-N.dwg 1584.11-PLAN-E.dwg  
 IMAGES: FILE: z:\mead\projects\1584.11 - granville ave - w of george - cad\drawings\sheet\1584.11-sk001-concept-plan.dwg

FOR INFORMATION


FOR INFORMATION

STA. 0 + 040

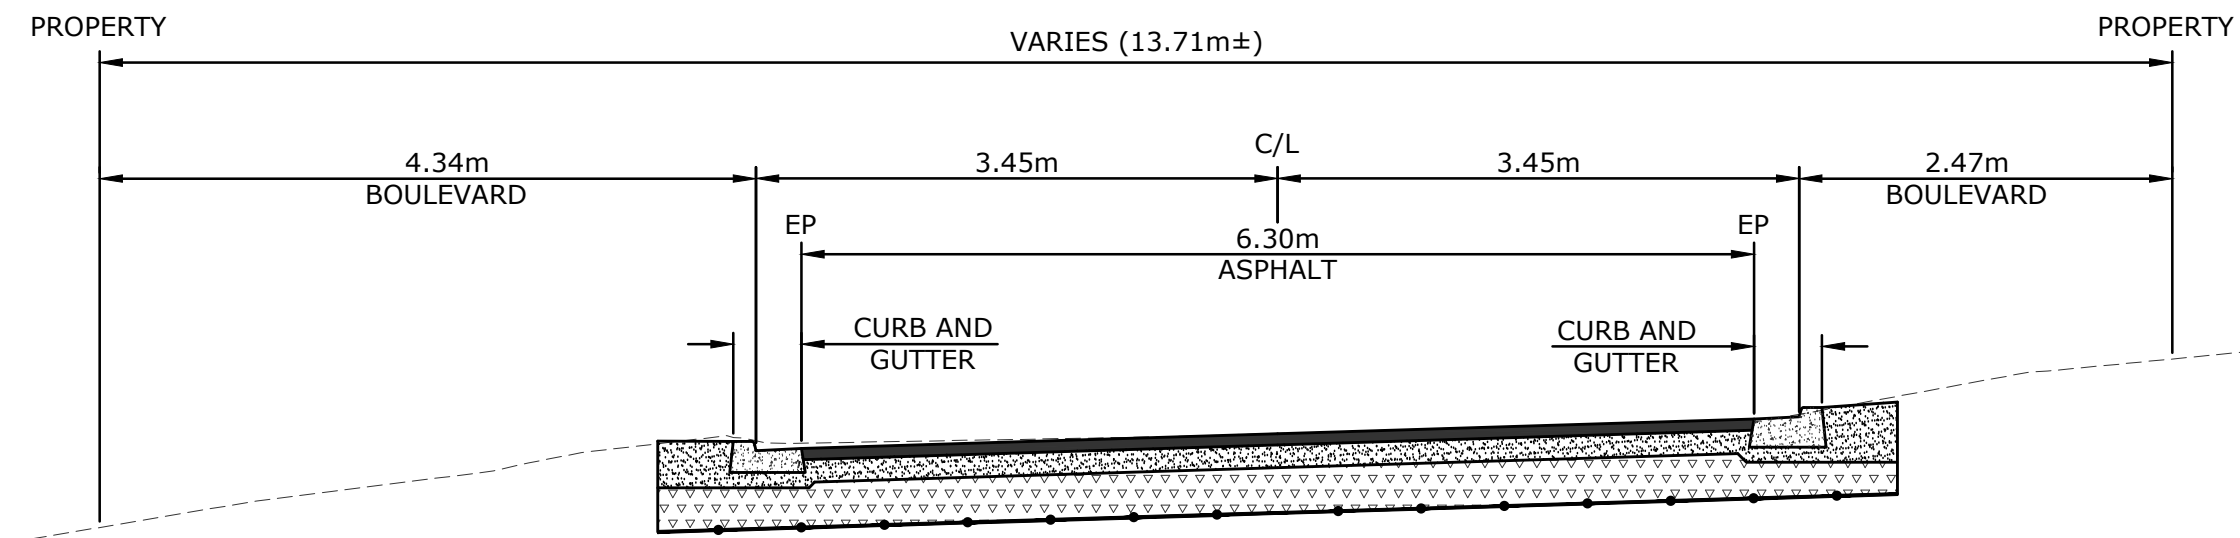


**A-A**  
001A SCALE: 1:50  
**TYPICAL SECTION STA. 0+020 TO 0+060**

STA. 0 + 100

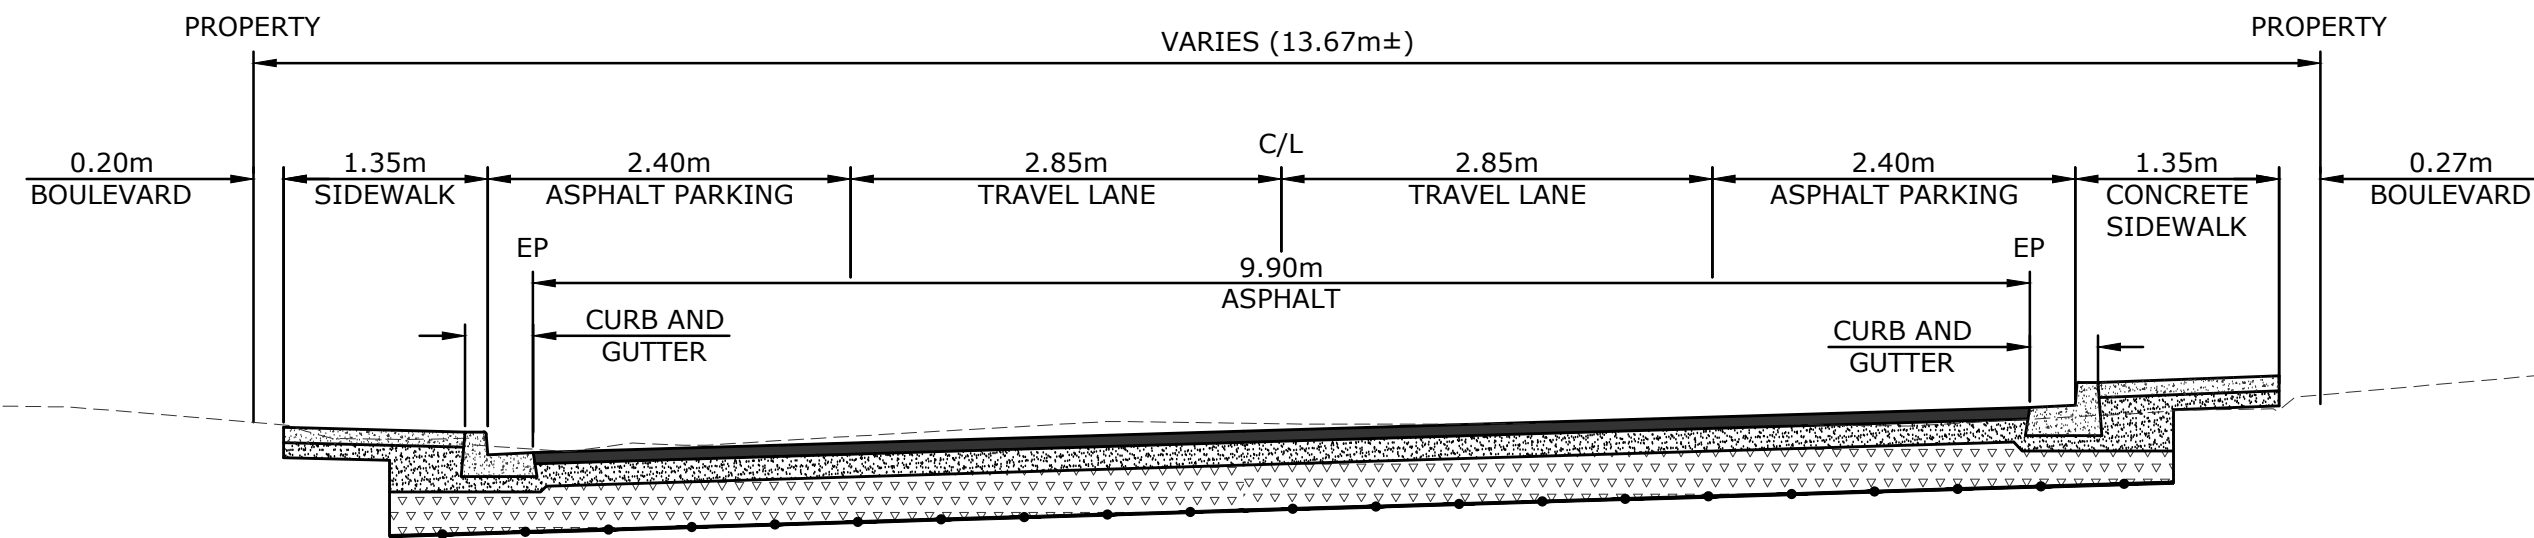

**B-B**  
001A SCALE: 1:50  
**TYPICAL SECTION STA. 0+075 TO 0+150**

STA. 0 + 185

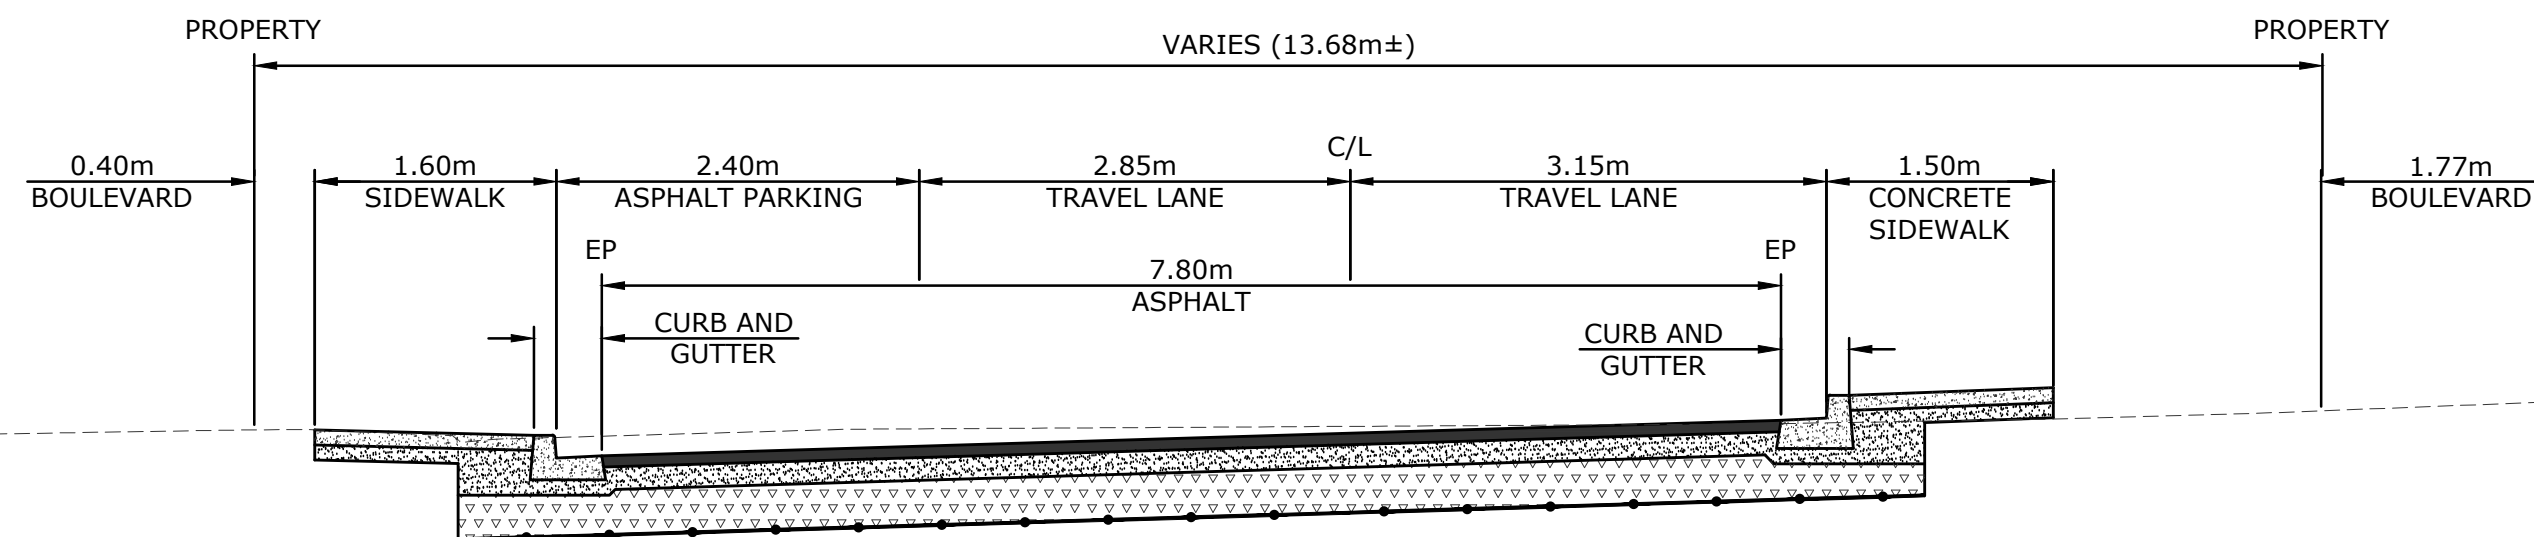

**C-C**  
001A SCALE: 1:50  
**TYPICAL SECTION STA. 0+150 TO 0+210**

USER: cnsyvp  
 CTB: mscd-fulblack.ctb  
 LAYOUT: SK001C  
 PLOTTED: 2025-02-05 - 11:17 AM  
 XREFS: 1584.11-PLAN-N.dwg 1584.11-CAD-E.dwg 1584.11-DSGN-N.dwg 1584.11-PLAN-E.dwg  
 IMAGES: 1584.11-PLAN-N.dwg 1584.11-CAD-E.dwg 1584.11-DSGN-N.dwg 1584.11-PLAN-E.dwg  
 FILE: z:\mead\projects\1584.11 - granville ave - w of george - cpe\drawings\sheet\1584.11-sk001-concept-plan.dwg

Rev.	Date	By	Description
B	2025-FEB-05	CFB	FOR INFORMATION
A	2024-DEC-06	CFB	FOR INFORMATION


EGBC PERMIT TO PRACTICE No. 1001446



3710B 28th Street, Ph: (250) 503-1023  
 Vernon, BC, V1T 9X2 Fax: (250) 503-1024


Seal

Scale	AS NOTED
Date	NOV 2024
Designed	CH
Drawn	CFB
Checked	CH

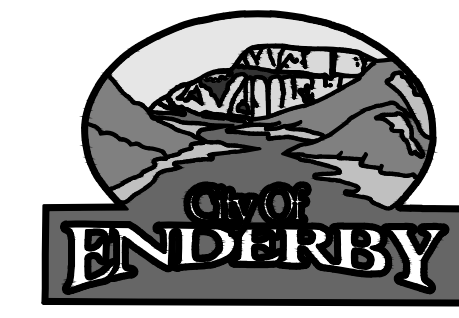

**CITY OF ENDERBY**  
 GRANVILLE AVE RECONSTRUCTION  
 CONCEPT  
 SECTIONS

Project No.	1584.11
Client File No.	-
Sheet No.	3 OF 3
Drawing No.	SK001C
Rev.	B

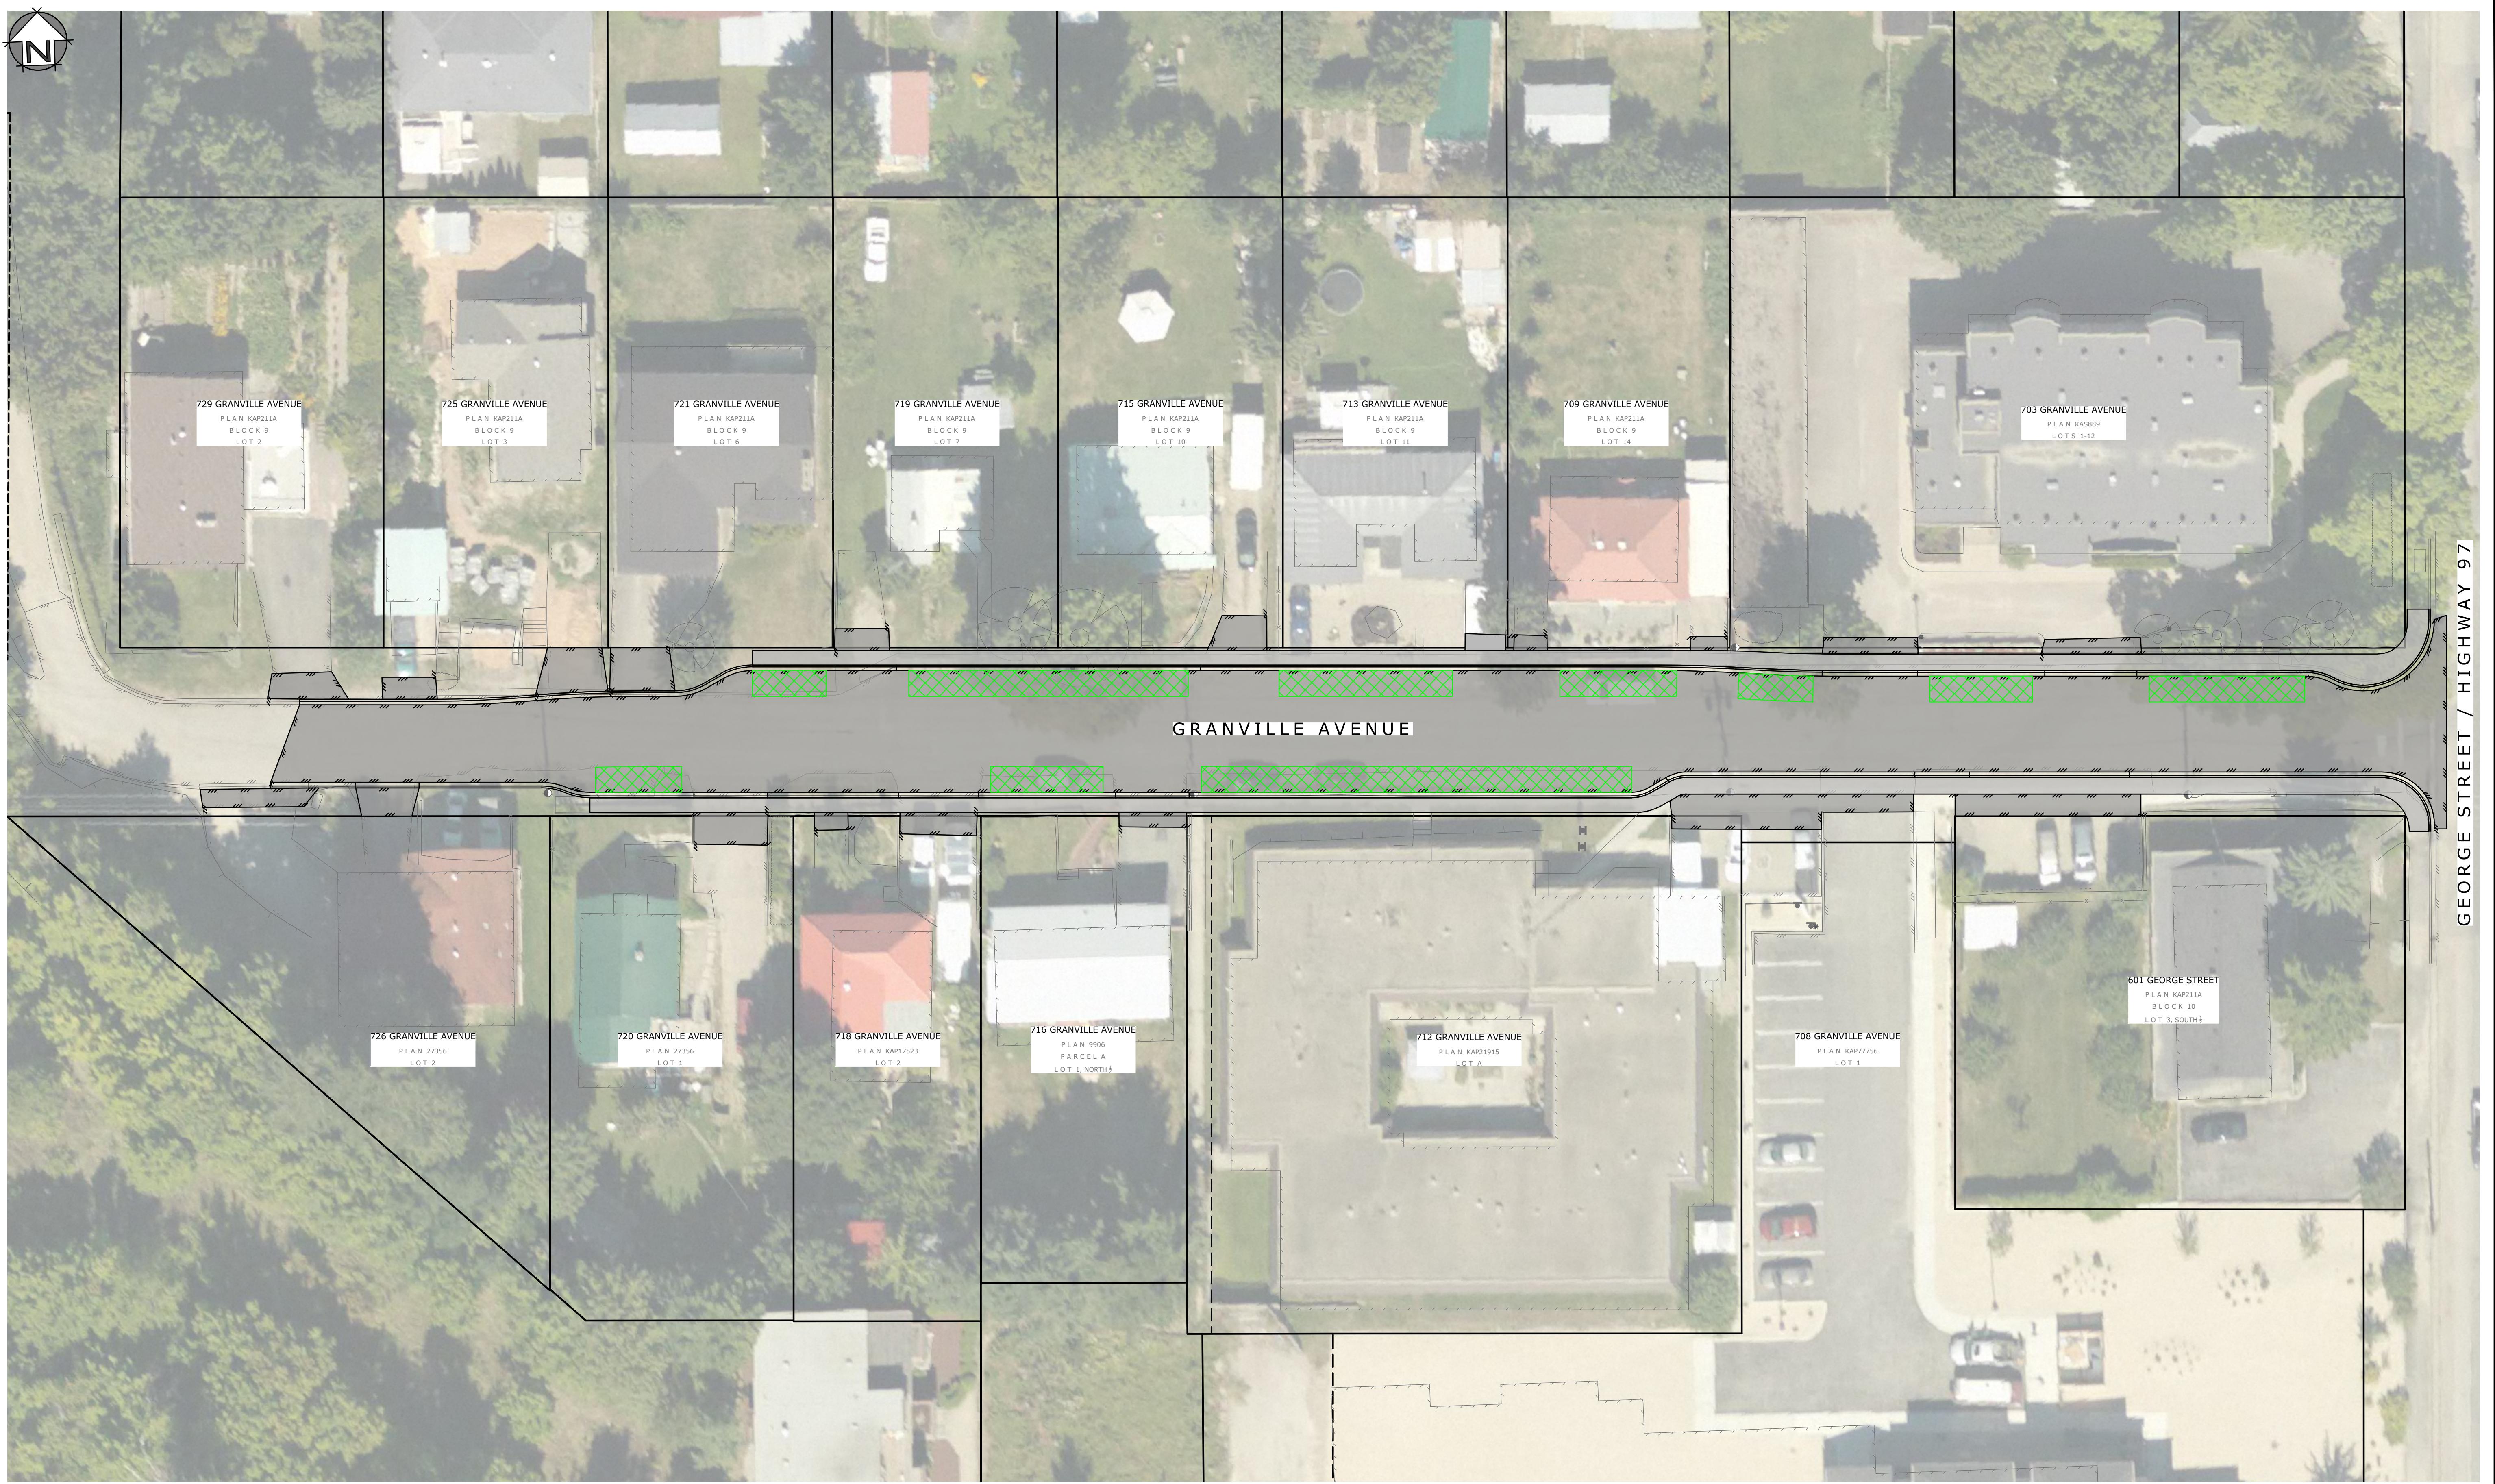

GEORGE STREET / HIGHWAY 97

FOR INFORMATION

USER: cns0p  
CTB: mscd-fulbeck.ctb  
LAYOUT: SK003  
PLOTTED: 2025-02-05 - 11:19 AM  
XREFS: 1584.11-PLAN-N.dwg 1584.11-CAD-E.dwg 1584.11-DSGN-N.dwg 1584.11-PLAN-E.dwg 1584.11-ORTHO.dwg  
IMAGES: 821055-043.tif 821055-044.tif 821055-053.tif 821055-054.tif Enderby\_10cm\_2011\_mosaic.ecw  
FILE: z:\mead\projects\1584.11 - granville ave - w of george - cad\drawings\_sheets\1584.11-sk003 overall with ortho.dwg

Rev.	Date	By	Description
A	2025-FEB-05	CFB	FOR INFORMATION

**LEGEND:**

 STREET PARKING AREAS

EGBC PERMIT TO PRACTICE No. 1001446



3710B 28th Street, Ph: (250) 503-1023  
Vernon, BC, V1T 9X2 Fax: (250) 503-1024

Seal


Scale 1:250

Date JAN 2025

Designed CH

Drawn CFB

Checked CH

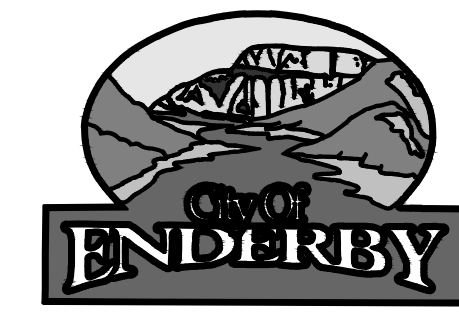

CITY OF ENDERBY

GRANVILLE AVE RECONSTRUCTION

CONCEPT

PLAN

Project No. 1584.11

Client File No. -

Sheet No. 1 OF 1

Drawing No. SK003

Rev. A